


Schnitt durch First

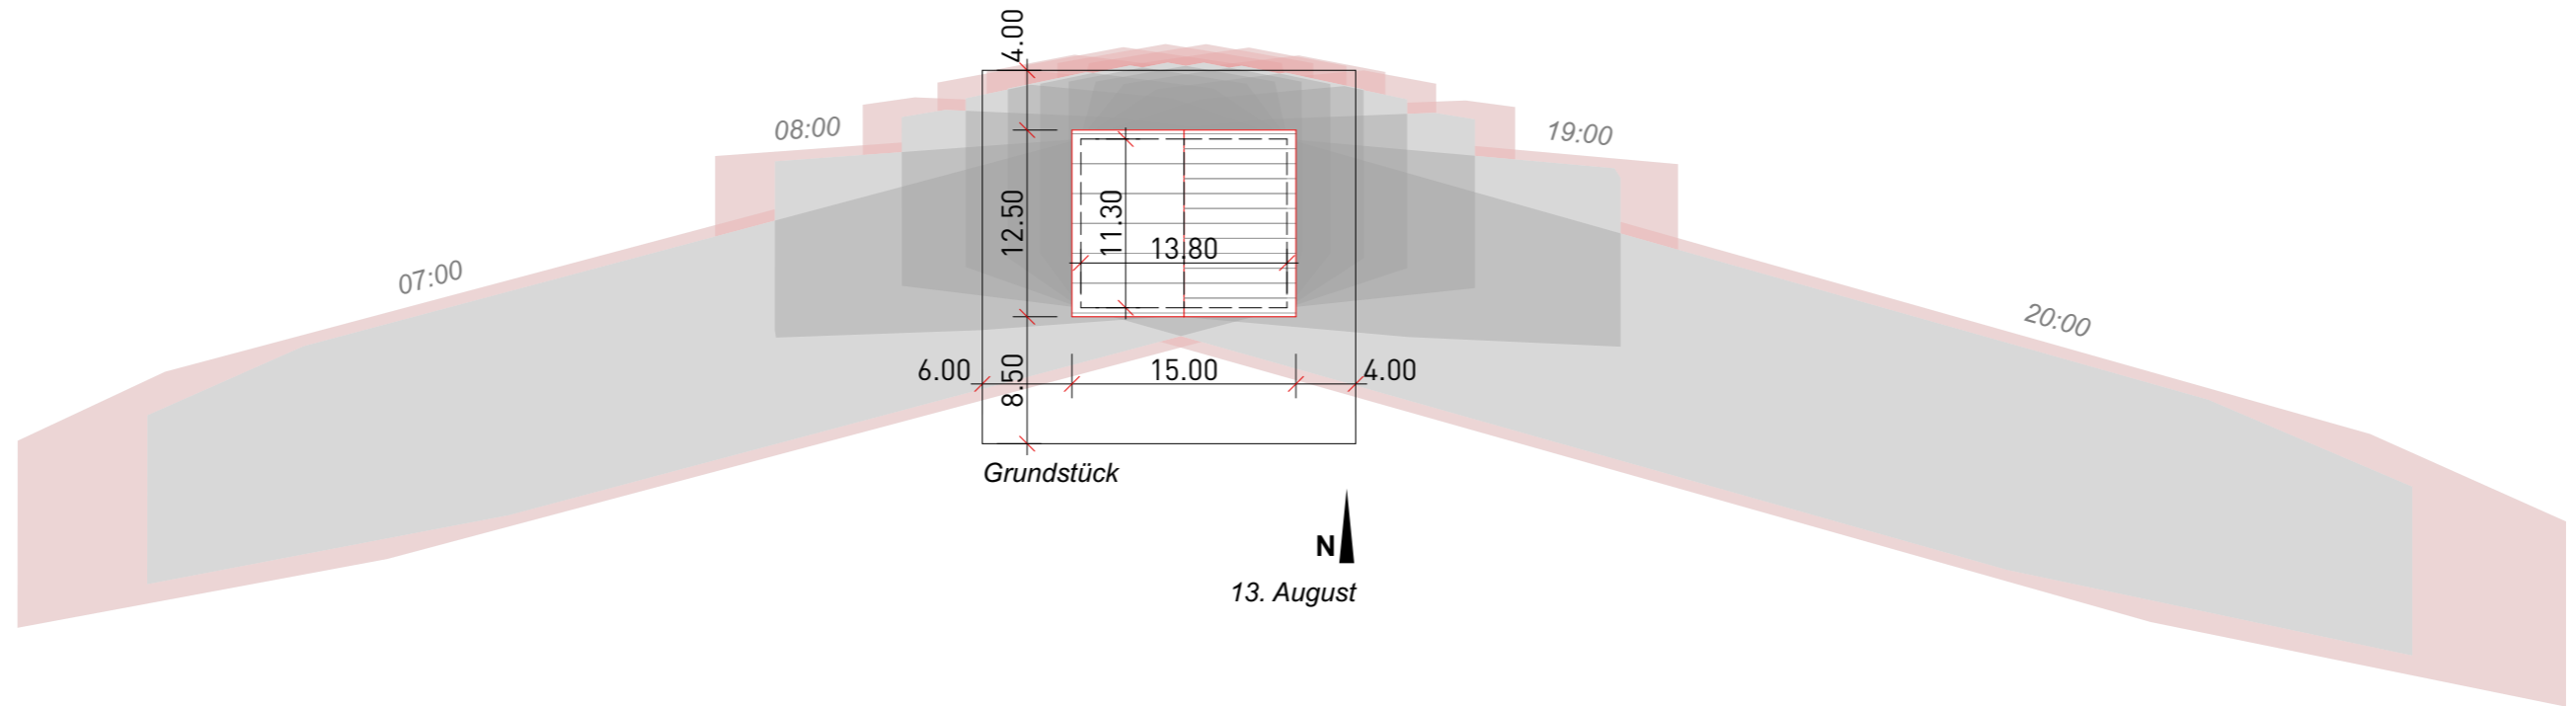

Gebäude best. | 11.30m x 13.80m | FH: 6m | GH: 8m

Gebäude neu | 11.50m x 15.00m | FH: 7m | GH: 9m

Schattendiagramm | 1:500 | **13. August** | 07:00 - 20:00

Datum | 04.10.2022