
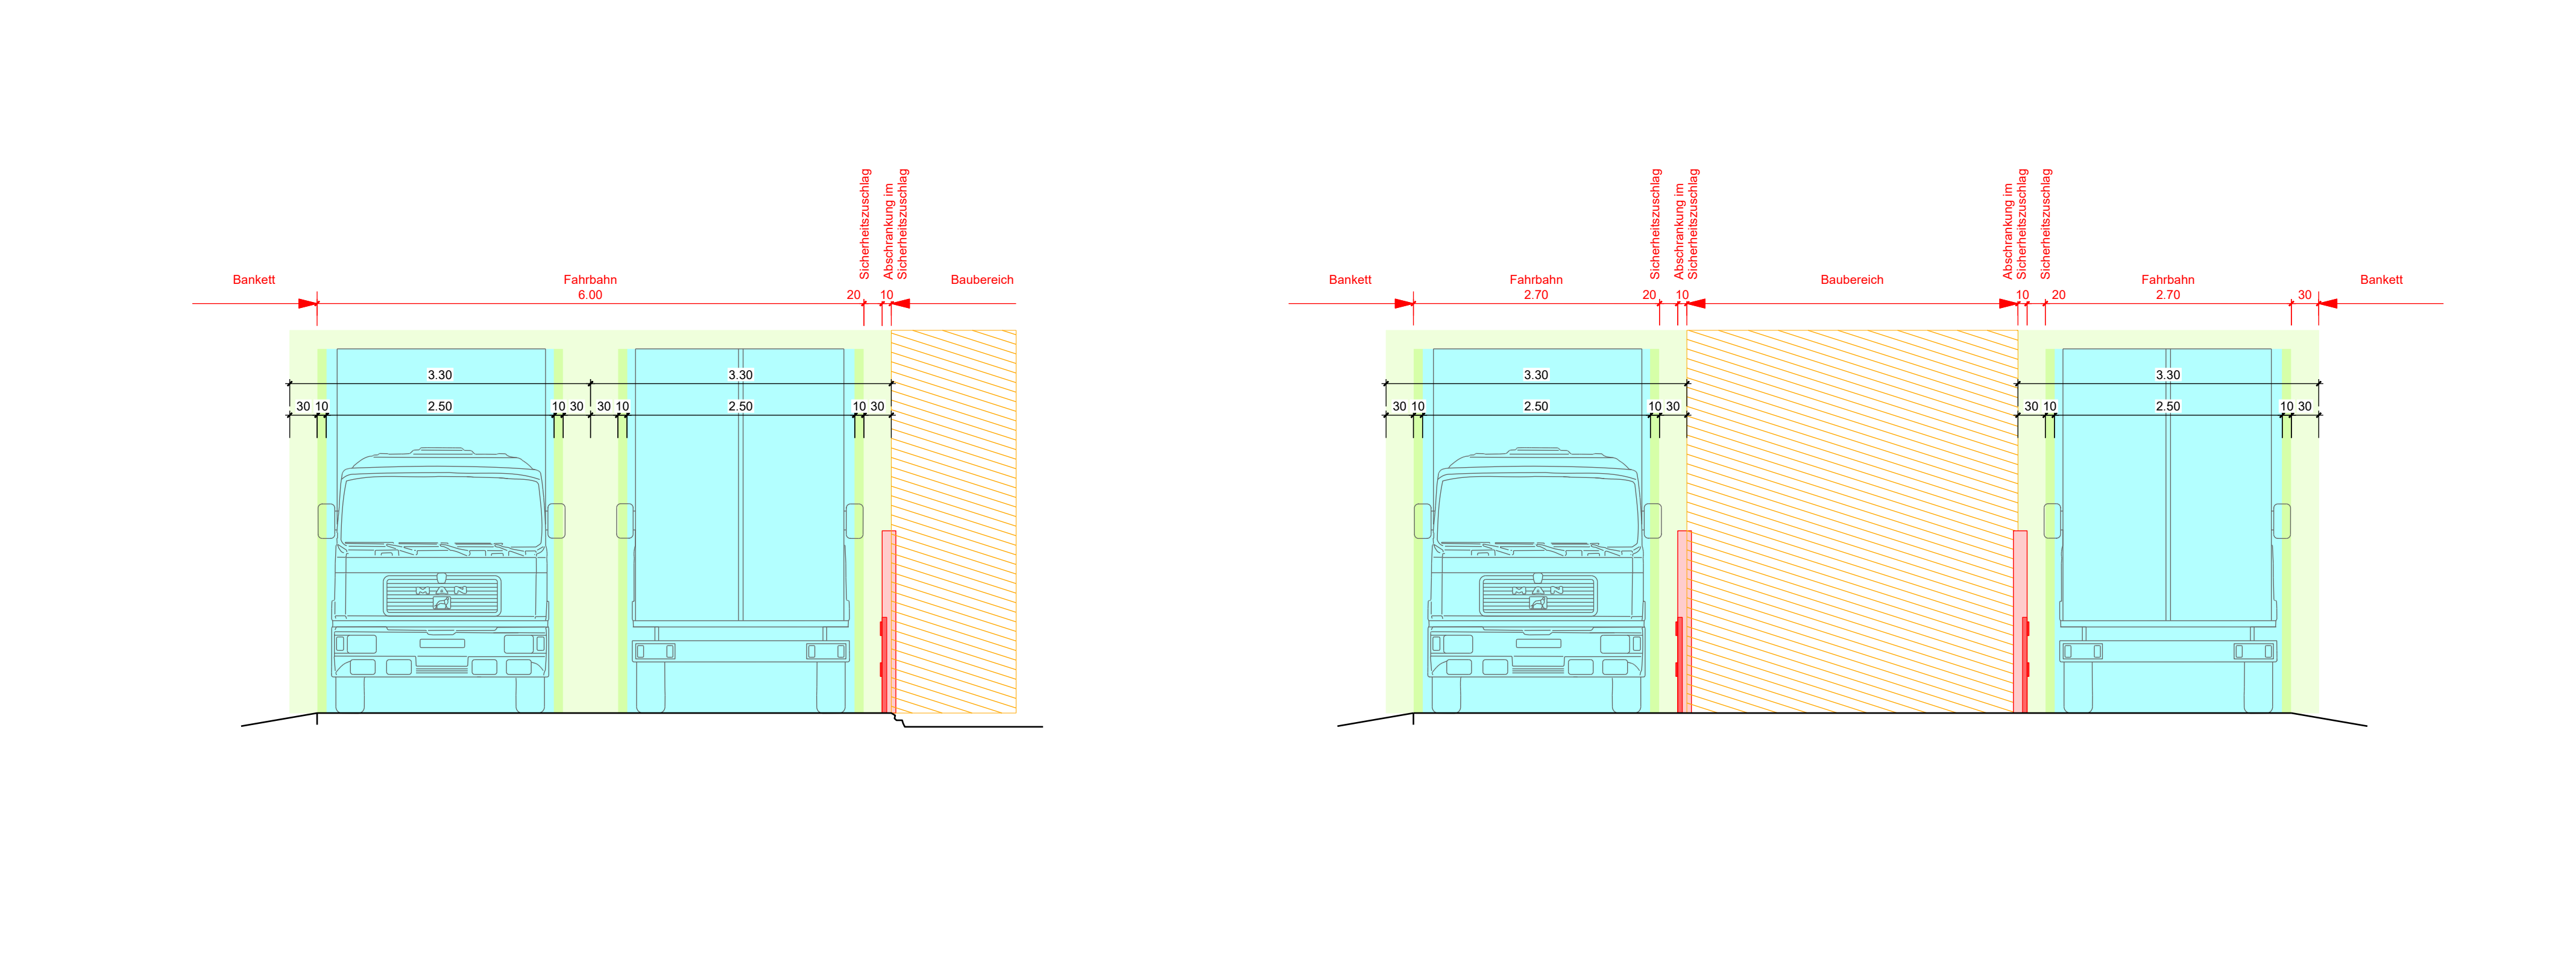
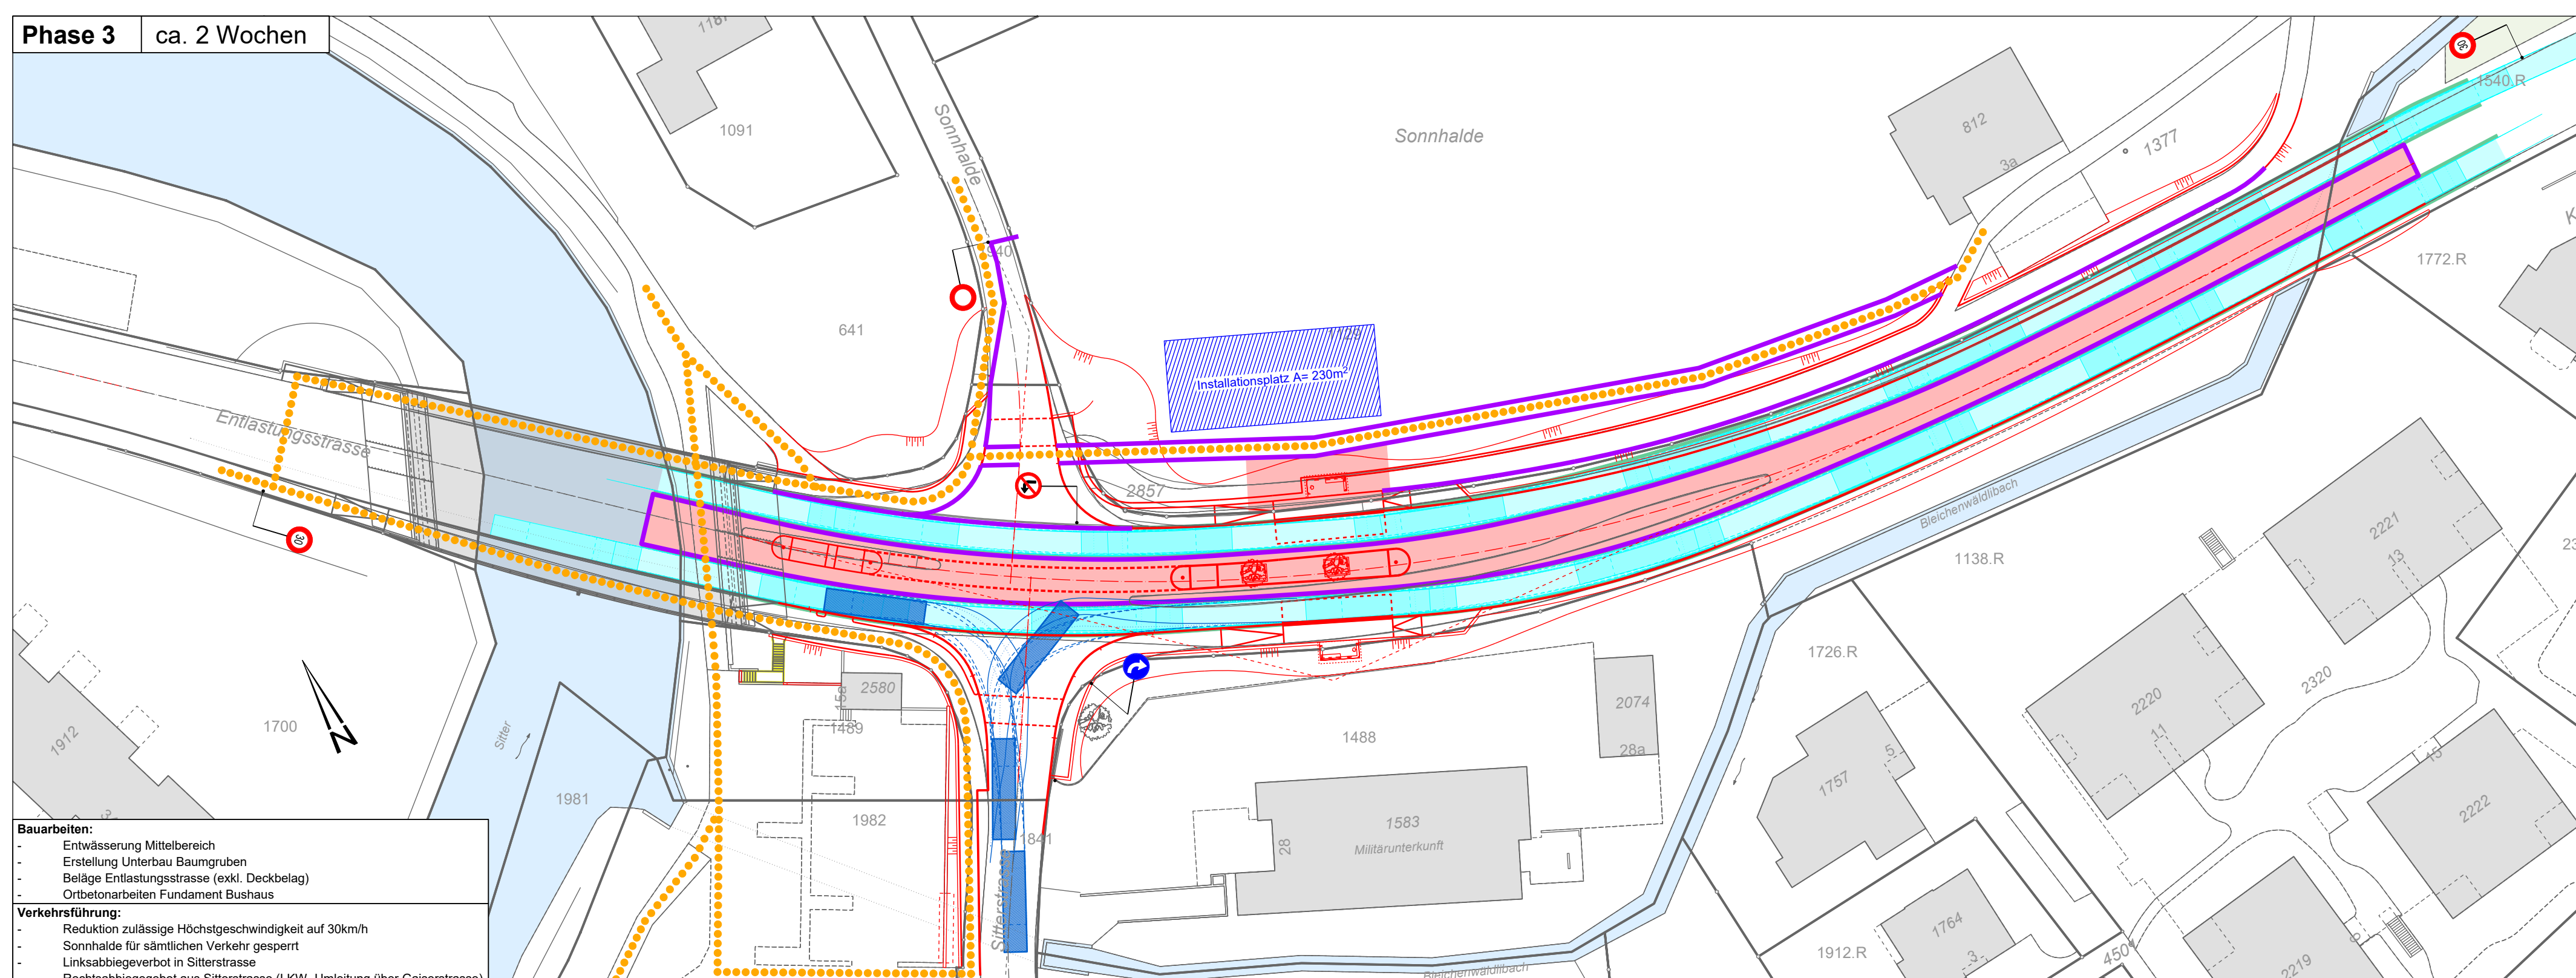
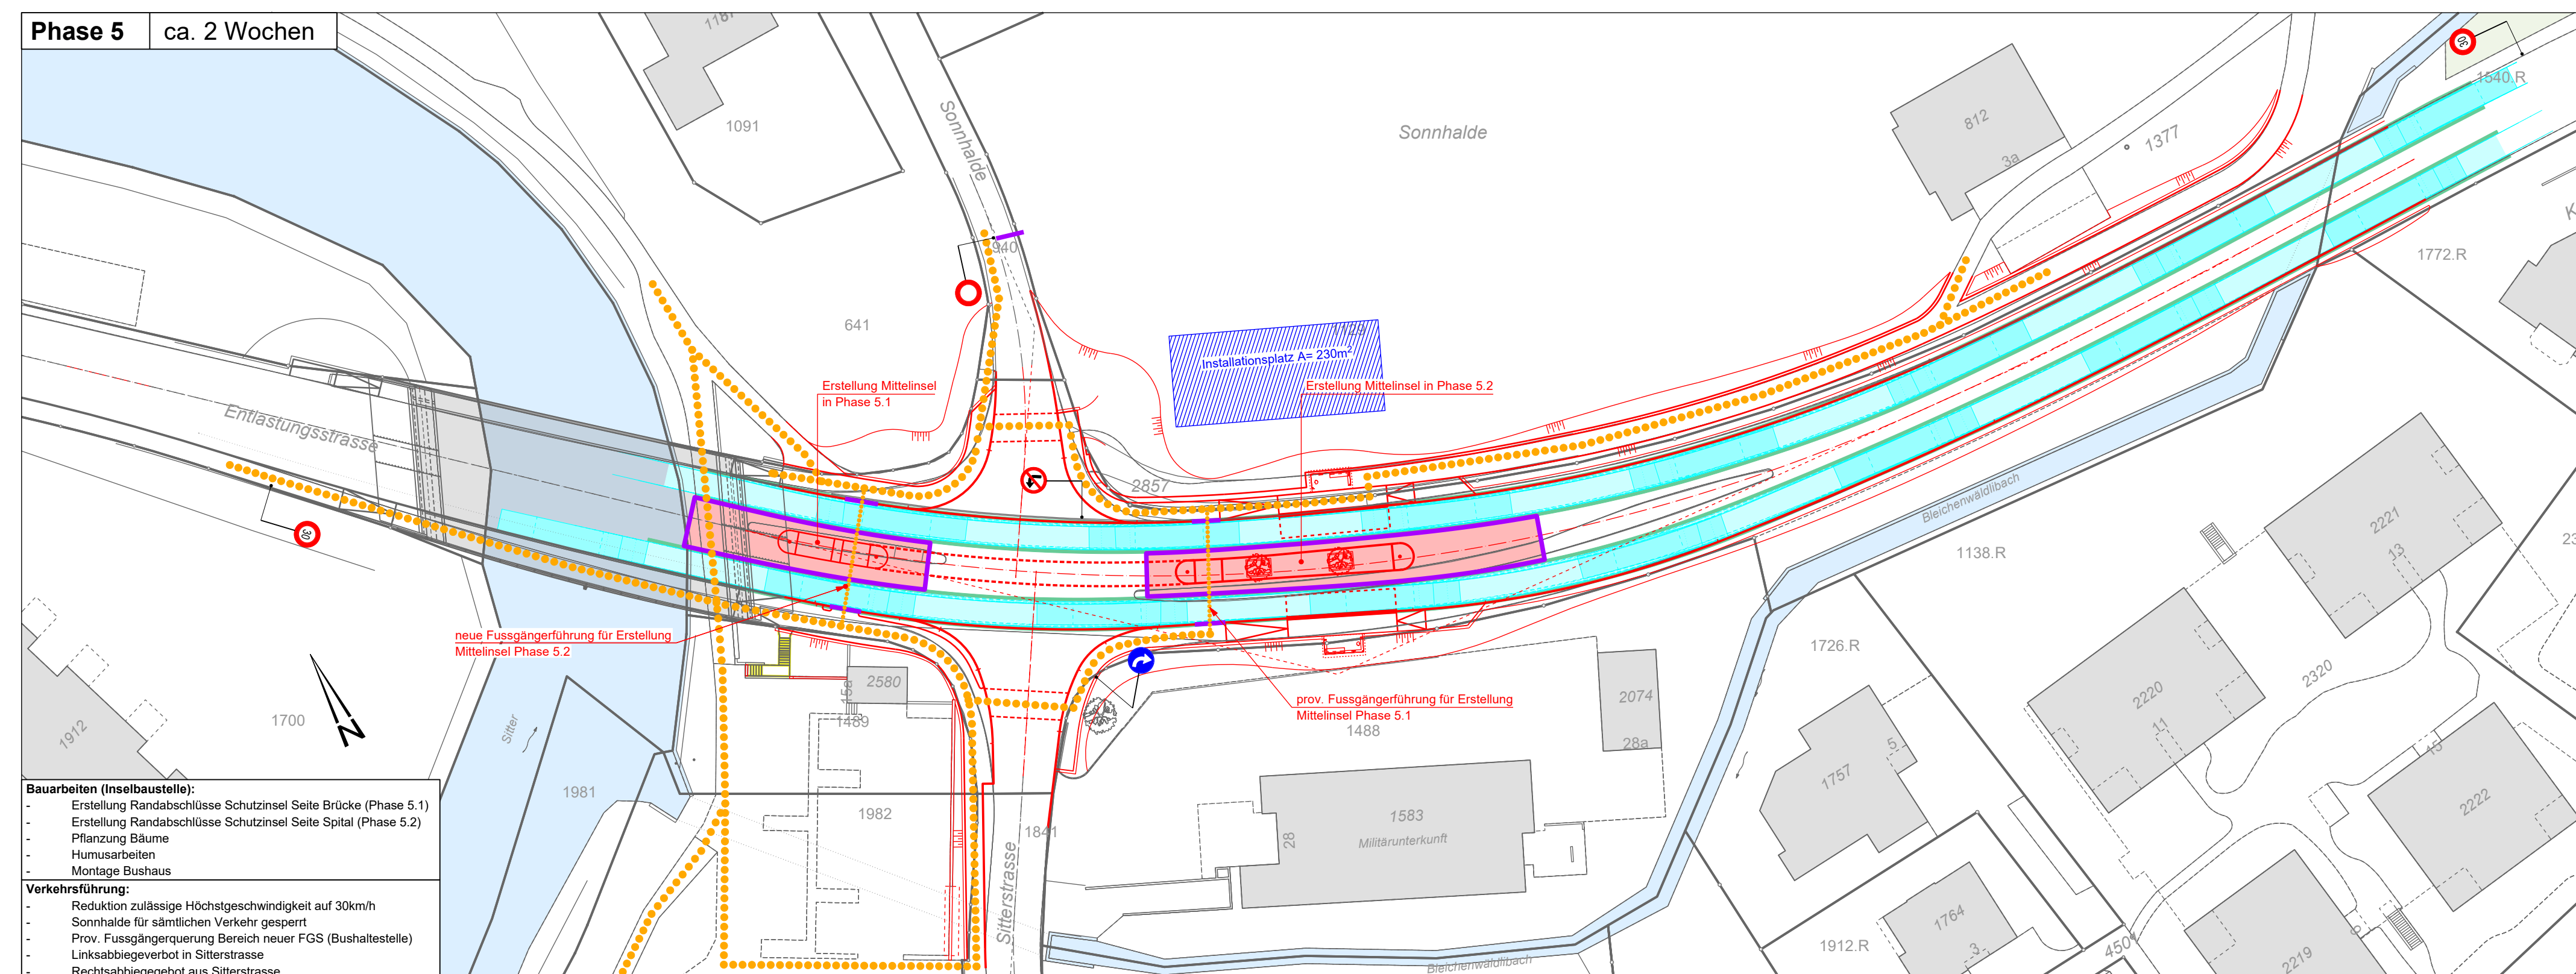
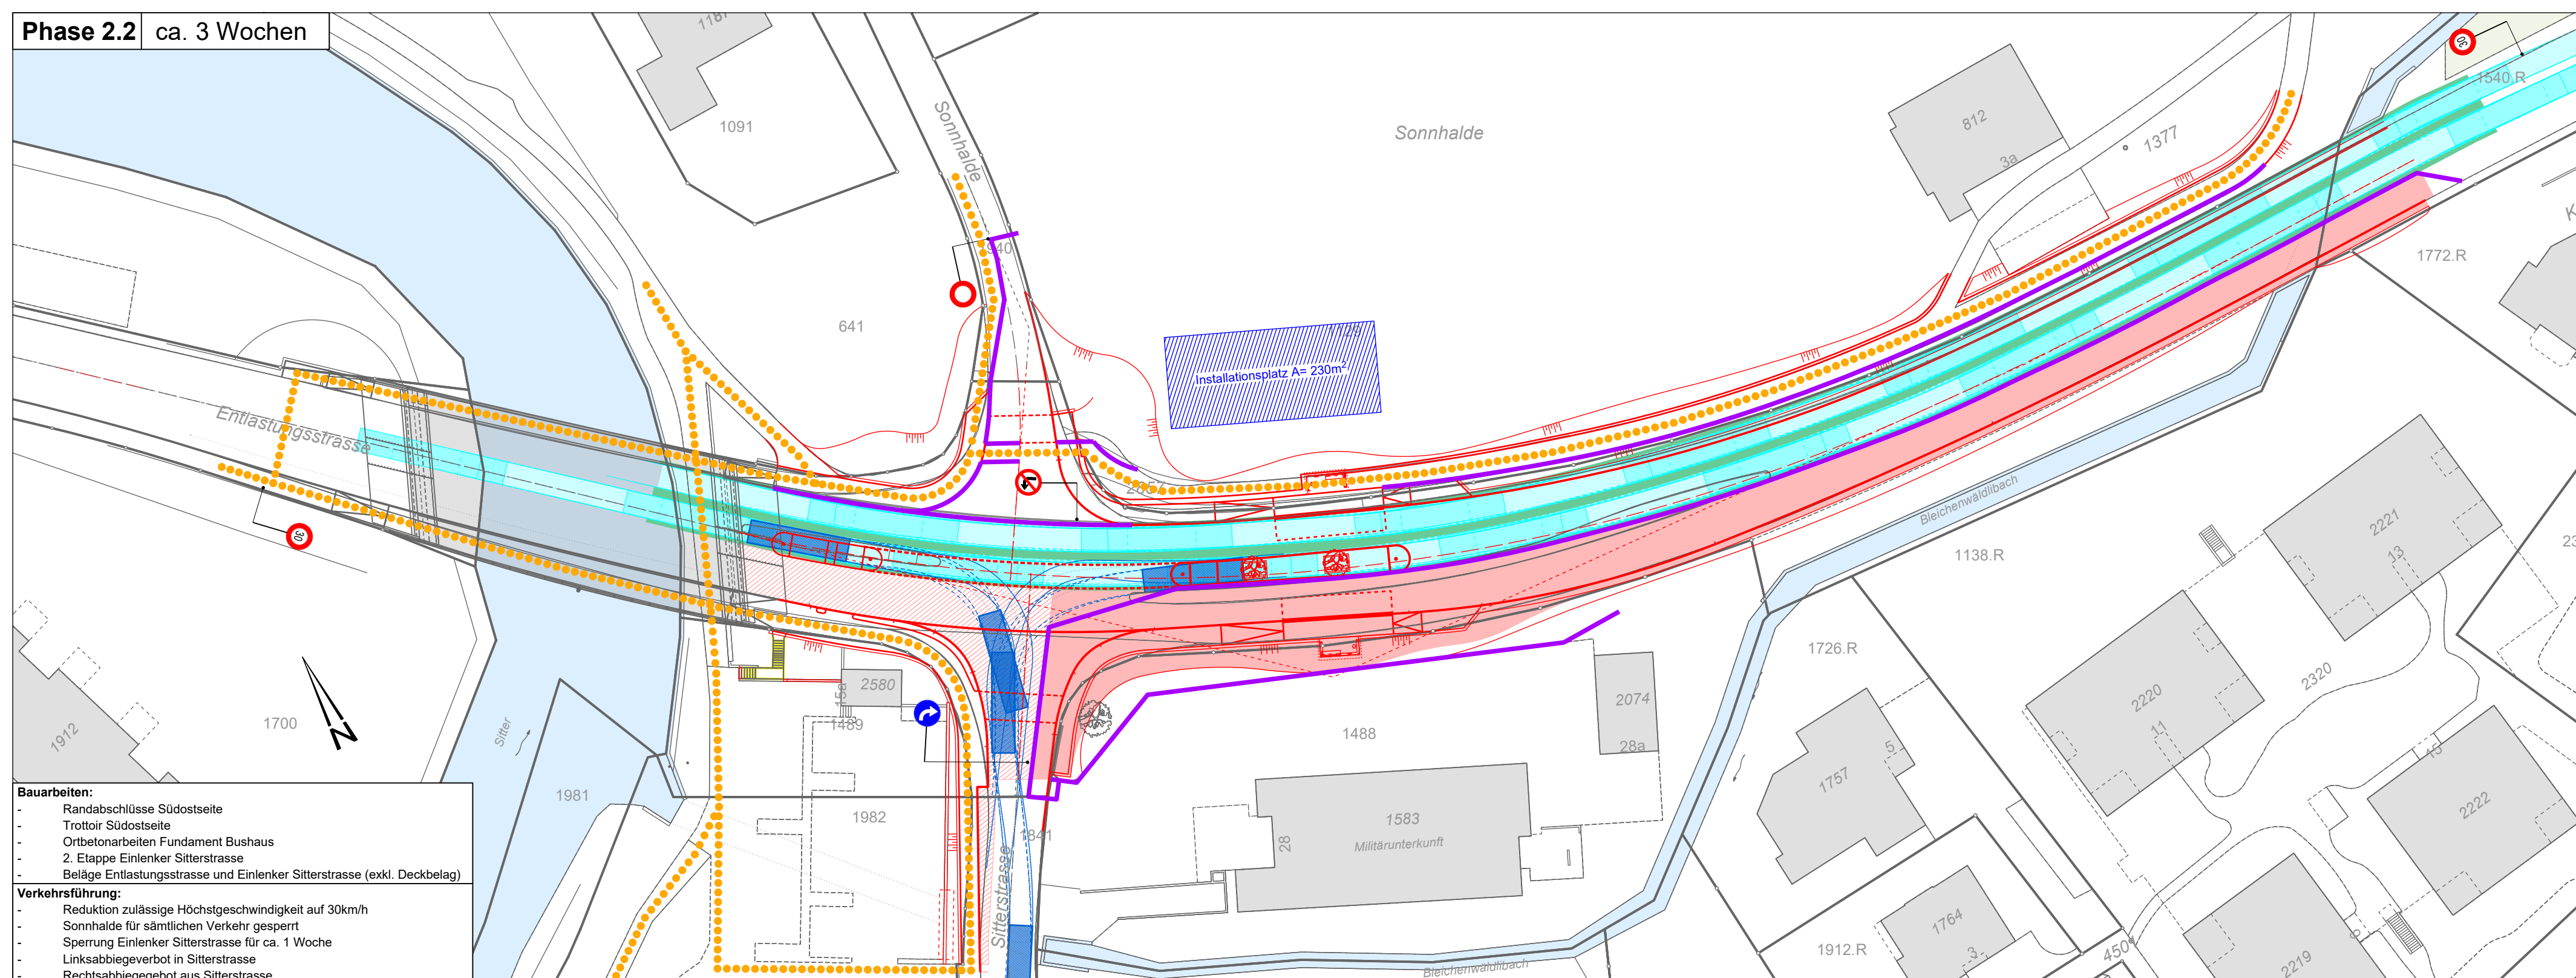
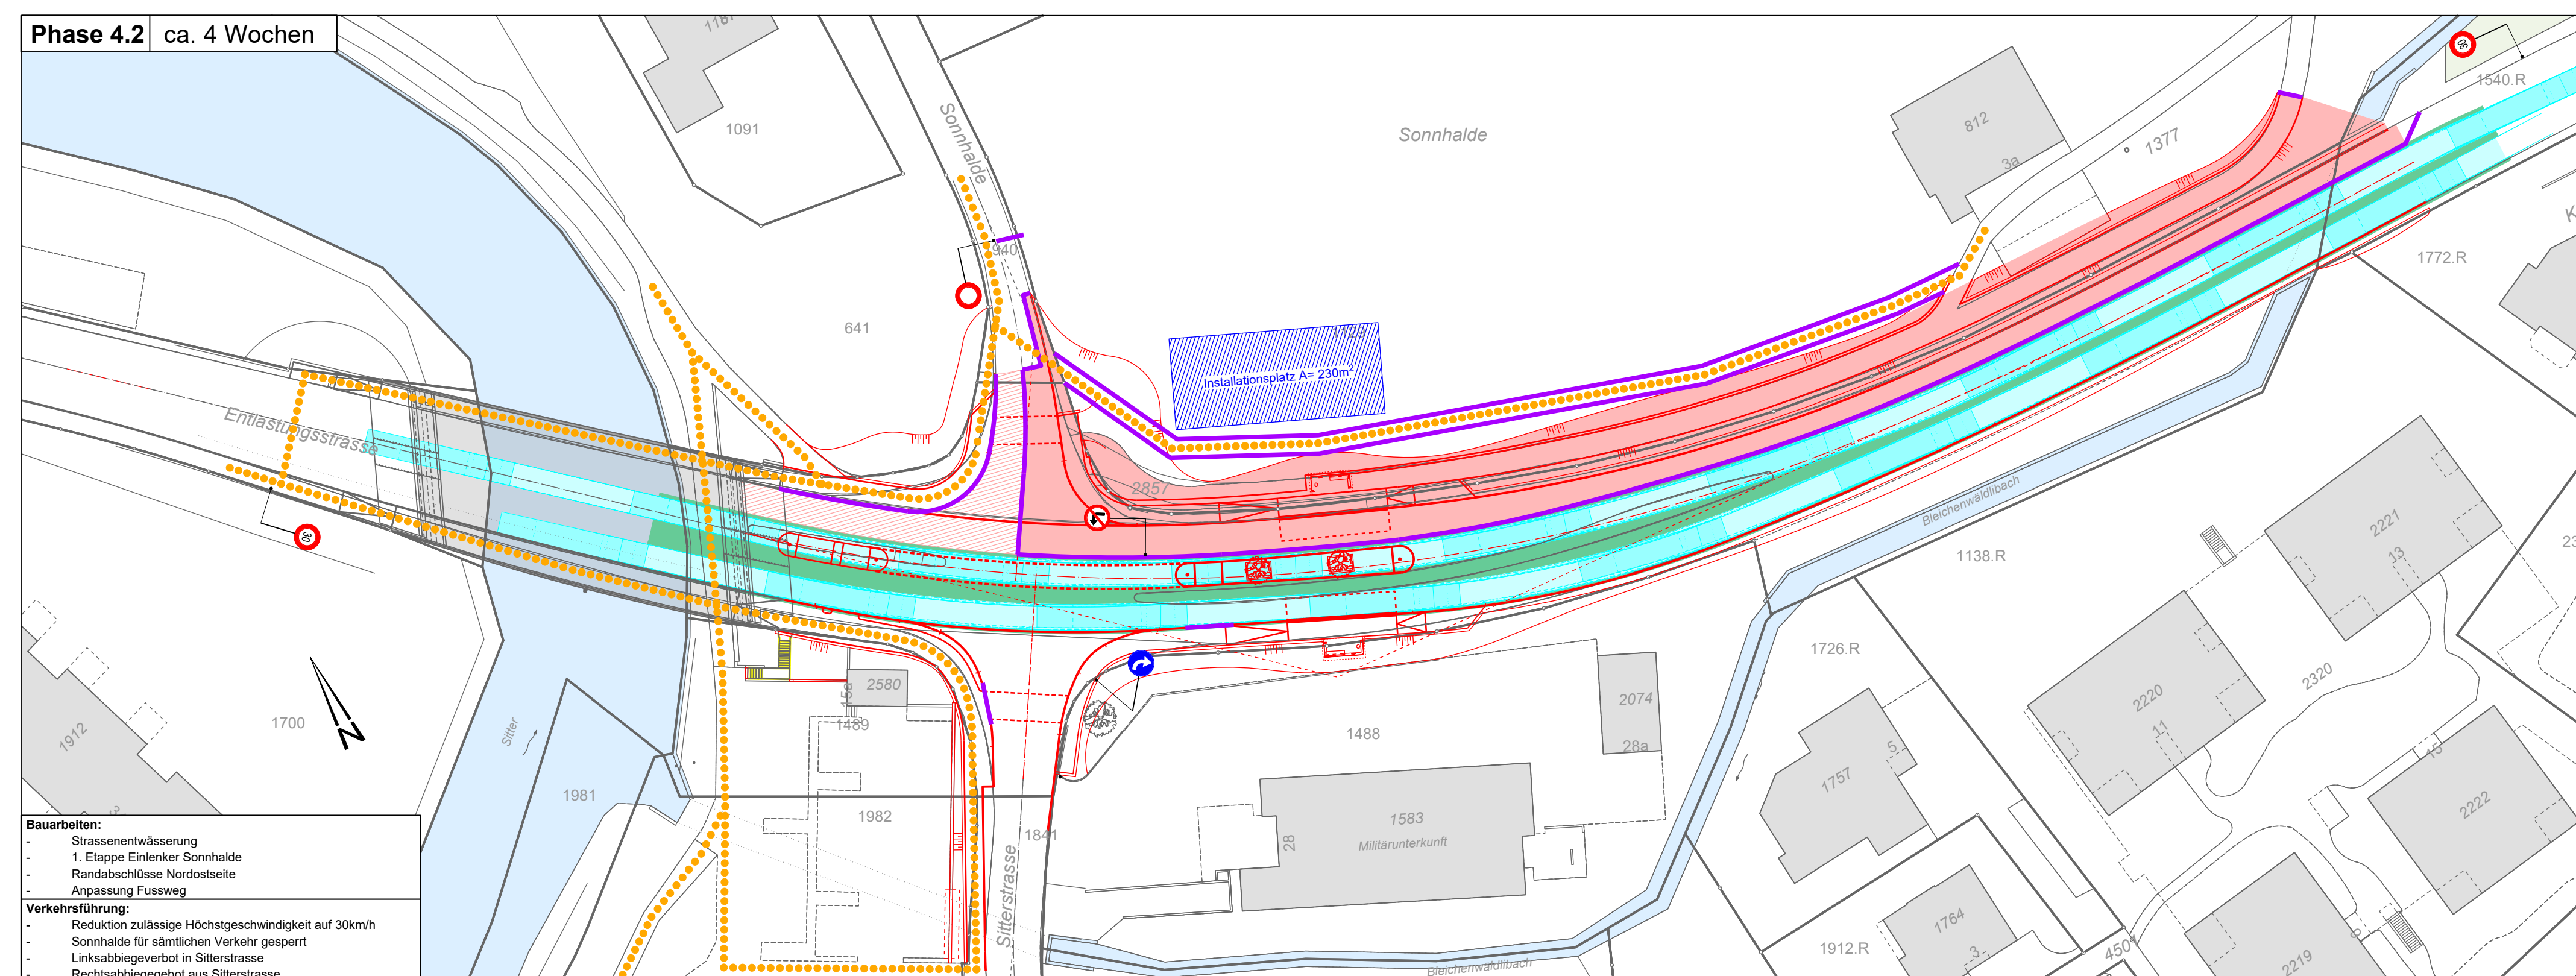
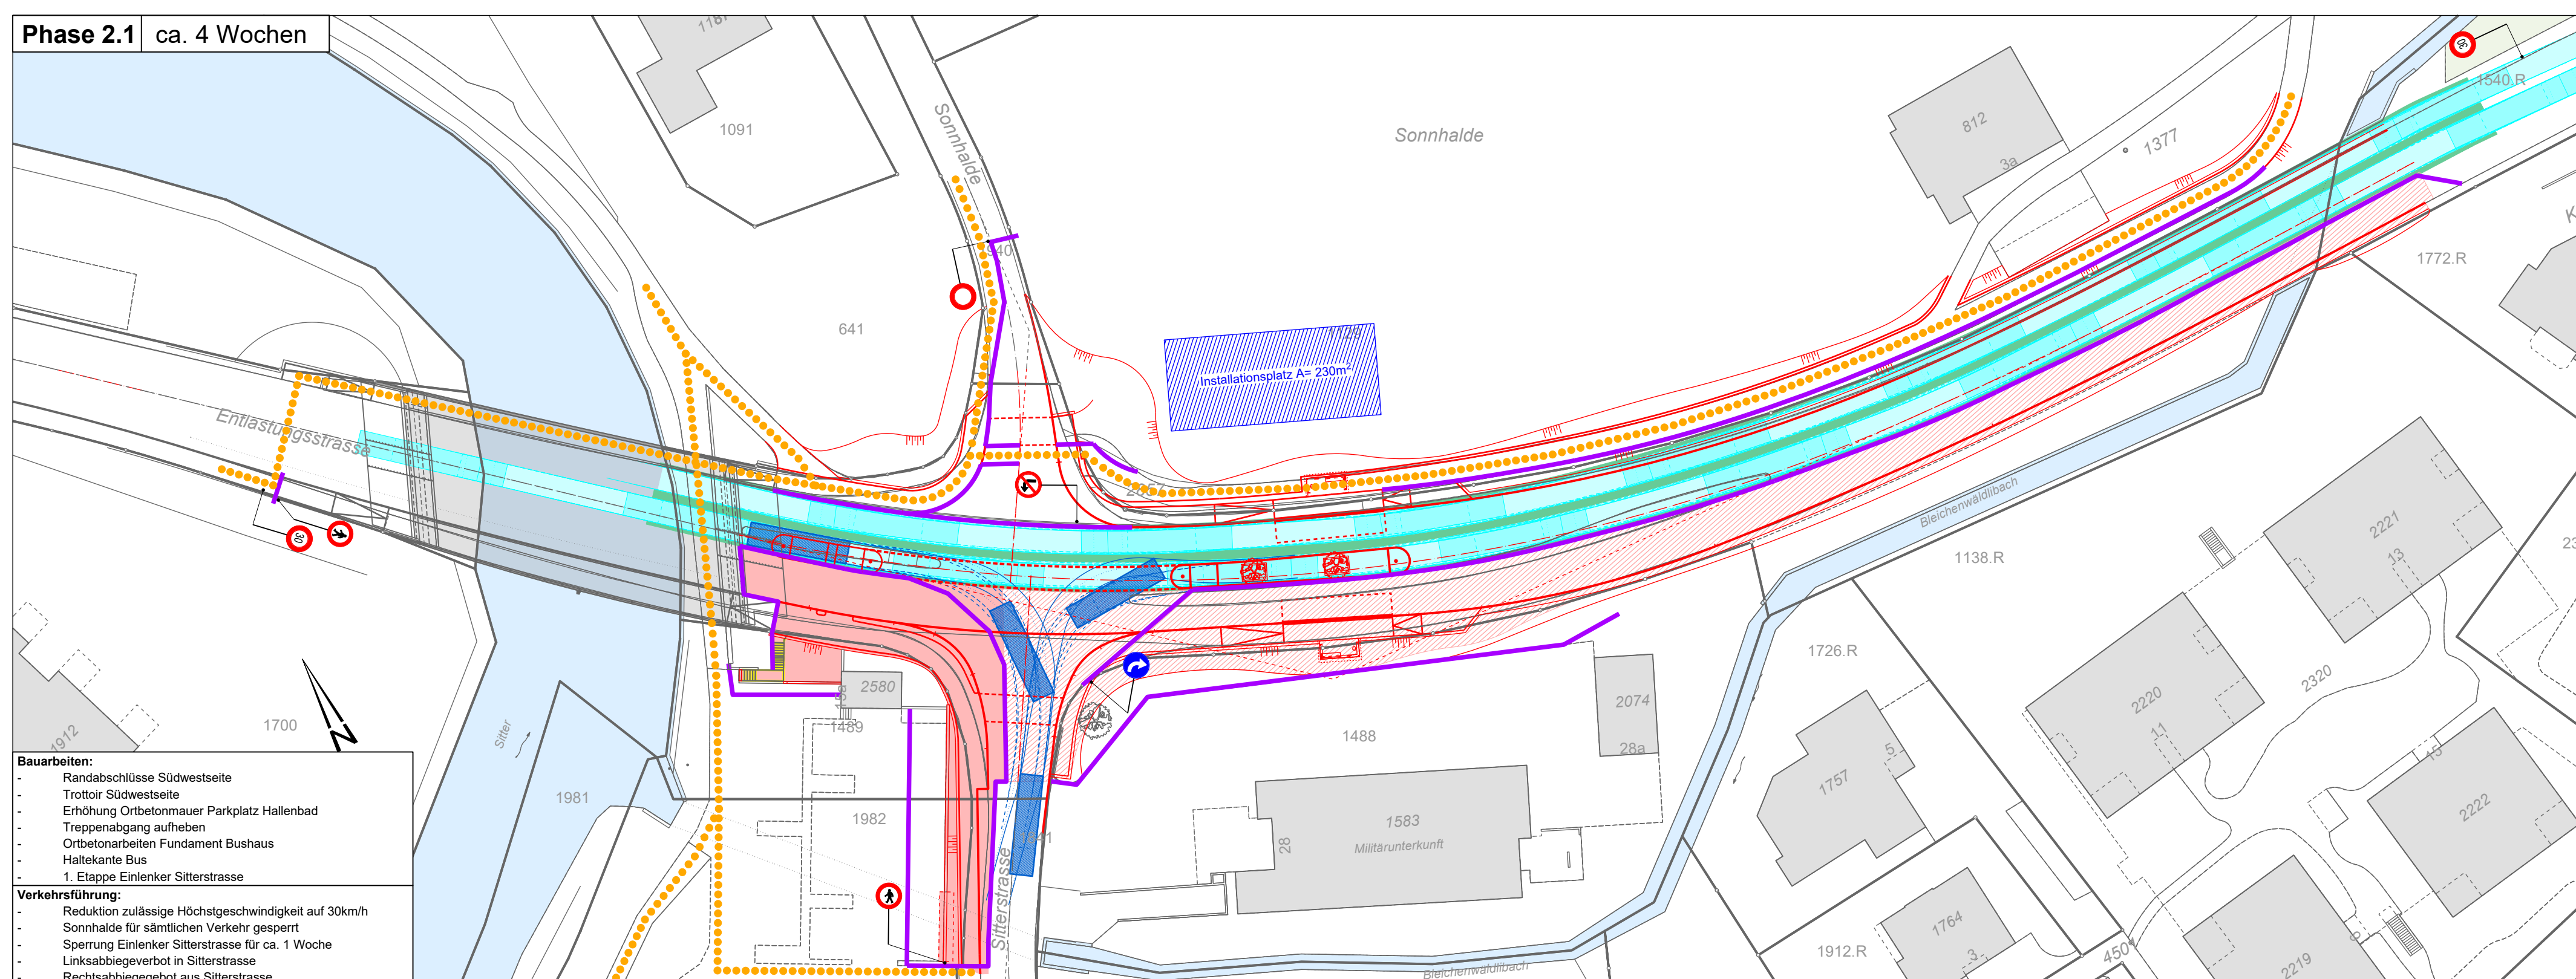
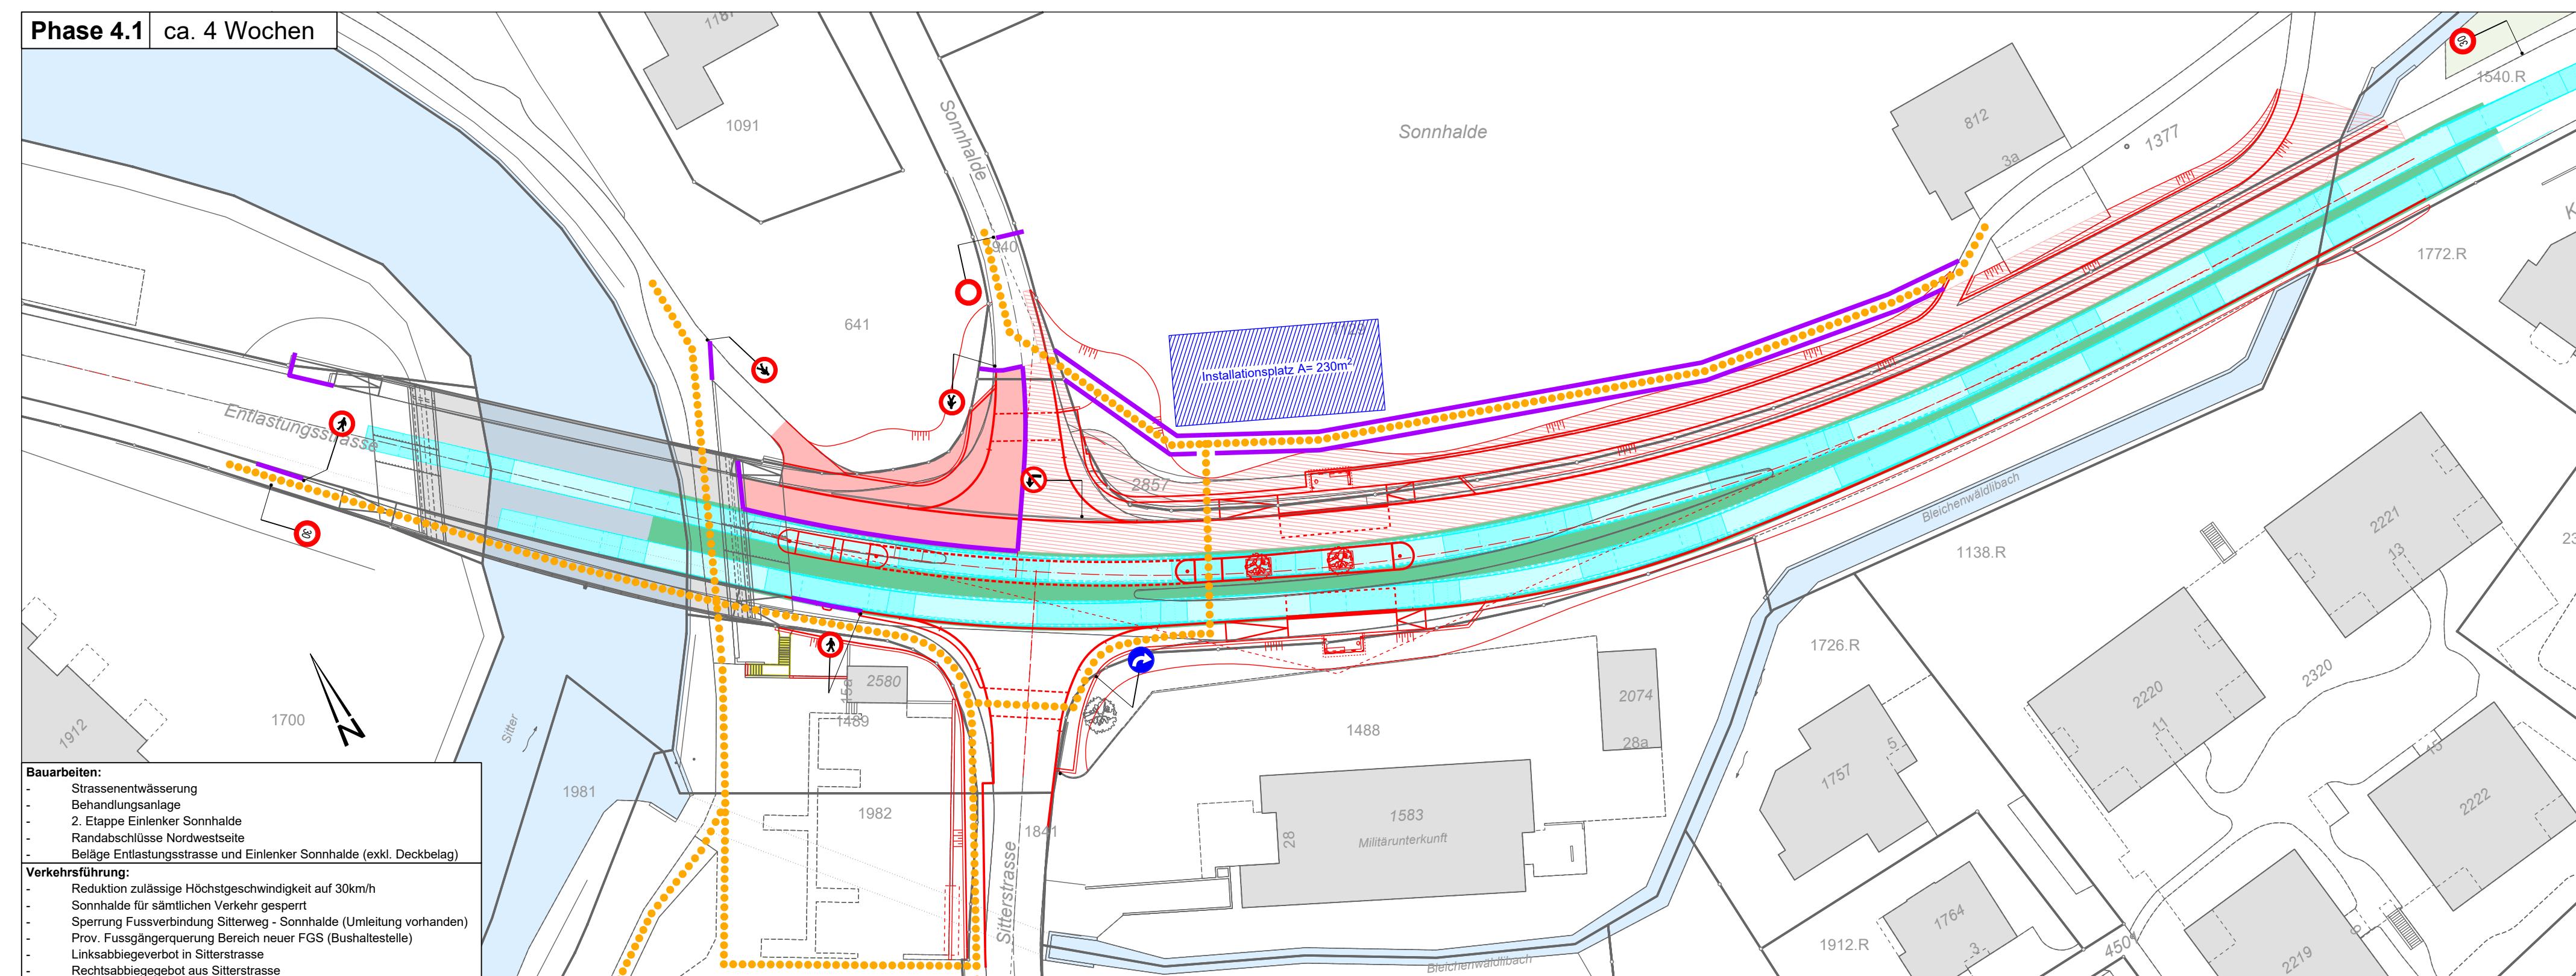


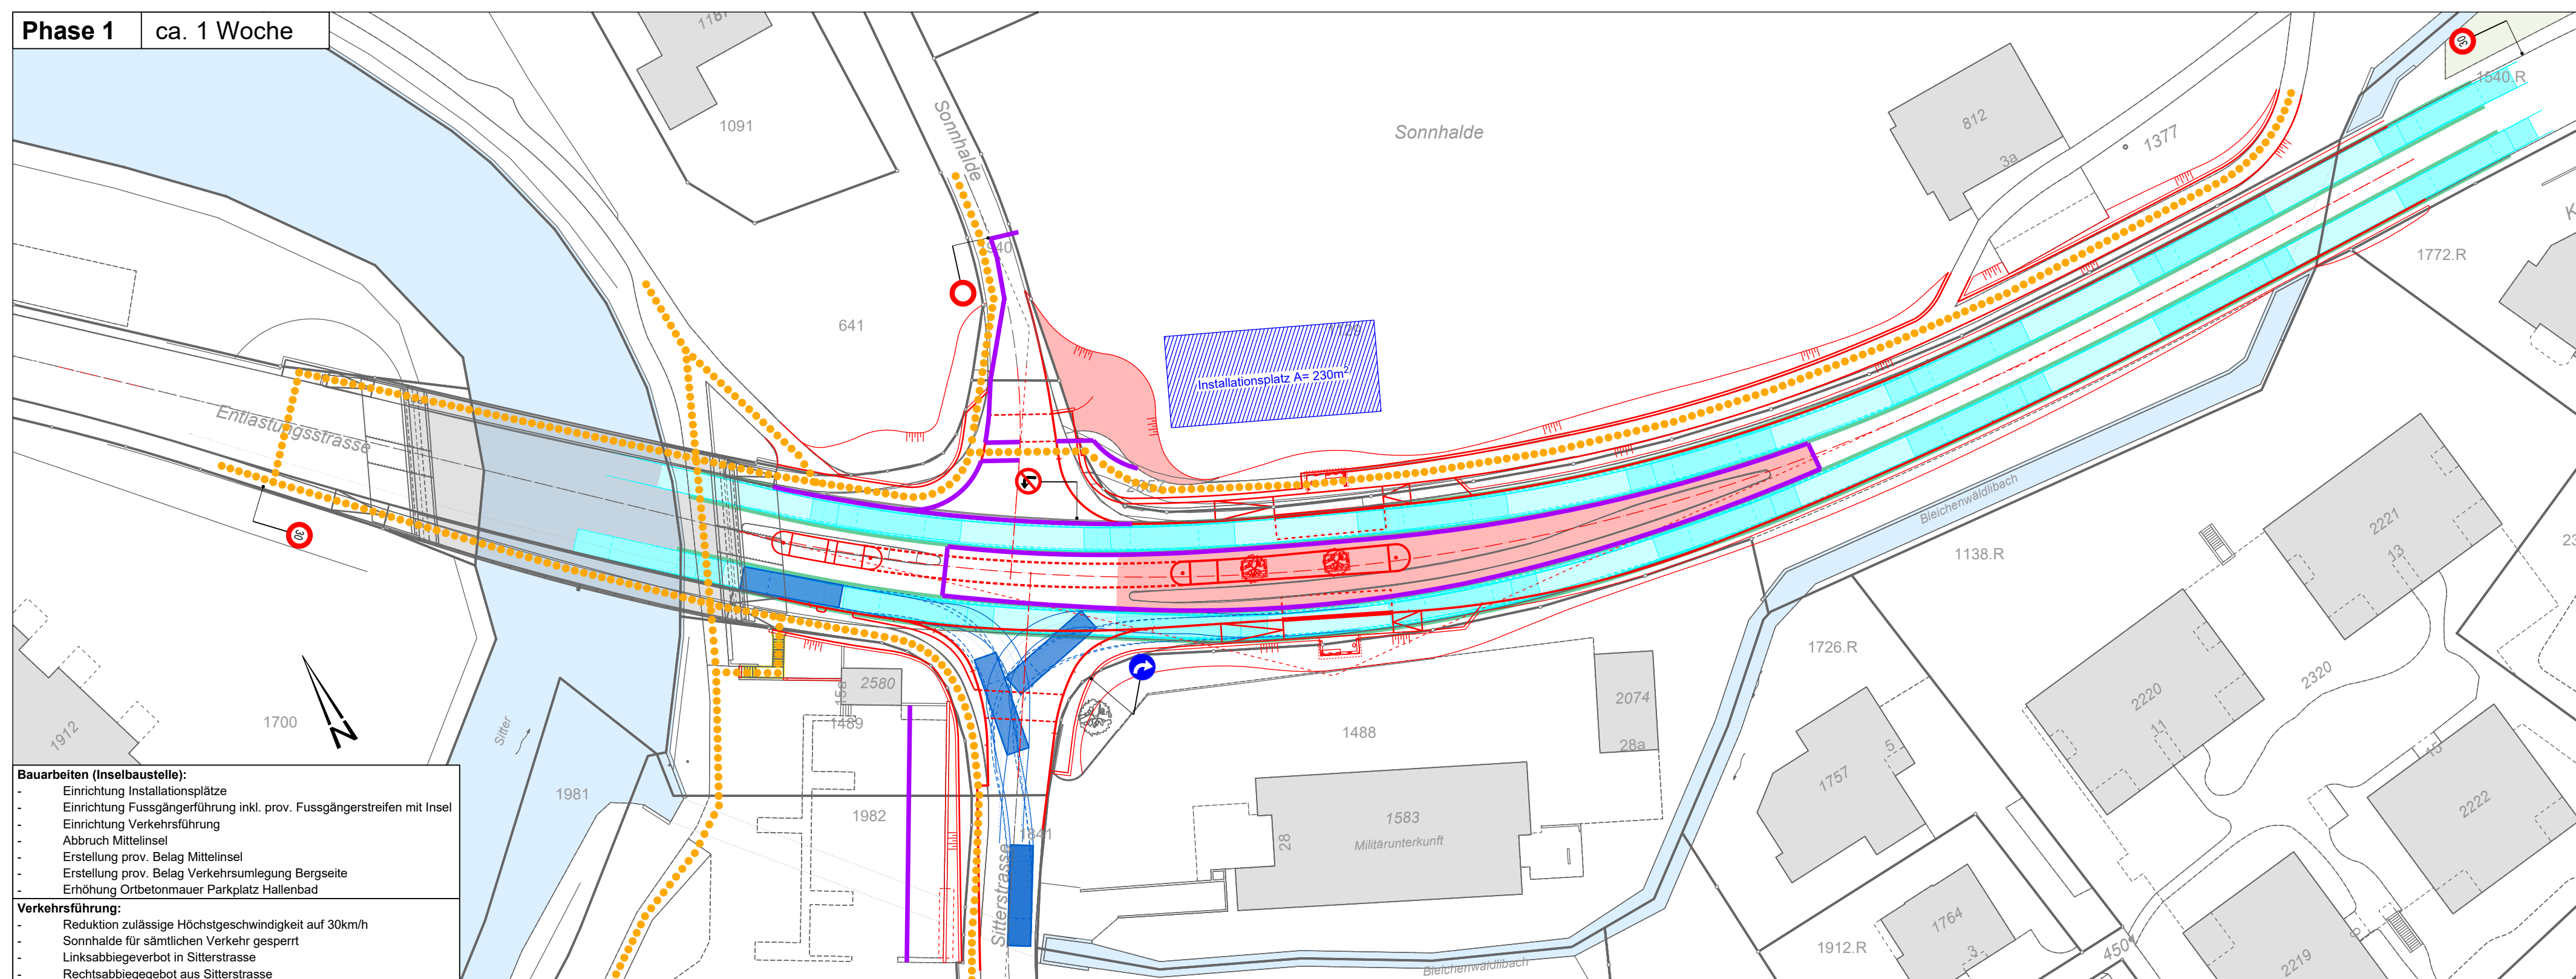

Entwurf dca	Gezeichnet dca	Geprüft dca	Datum 19.11.2024	Beilage Nr. 03.12 Projekt Nr. 3/511.5010.02 Projekt Nr. 3109-0141 Plan-Nr. 3109-0141-38 Format 90 / 147
Änderungen				
a				
b				
c				
d				